


Federal Golf Course Elevations and Setbacks

North & South Village Elevations

Landscape Is Reflective Of Existing Retained Vegetation Only. Proposed Landscape Additions Illustrated In Landscape Plans Not Shown



1 VILLAGE NORTH ELEVATION
1:1000

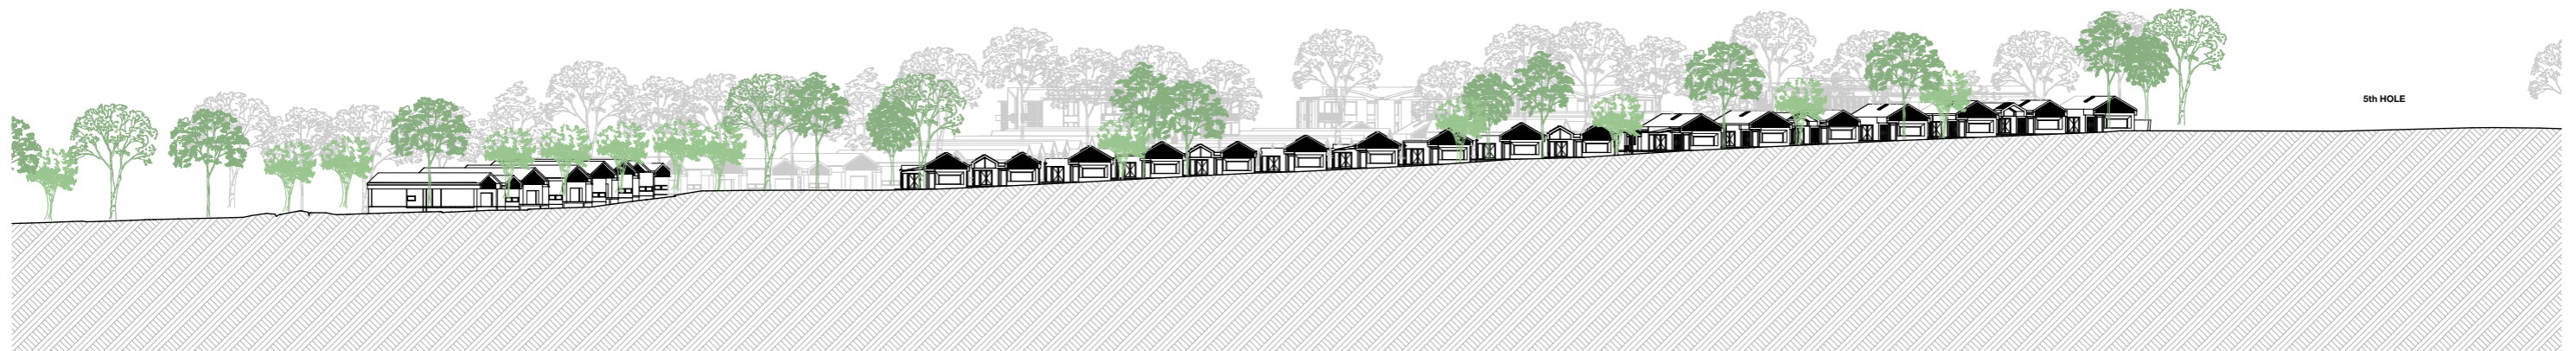


2 VILLAGE SOUTH ELEVATION
1:1000



East & West Village Elevations


Landscape Is Reflective Of Existing Retained Vegetation Only. Proposed Landscape Additions Illustrated In Landscape Plans Not Shown

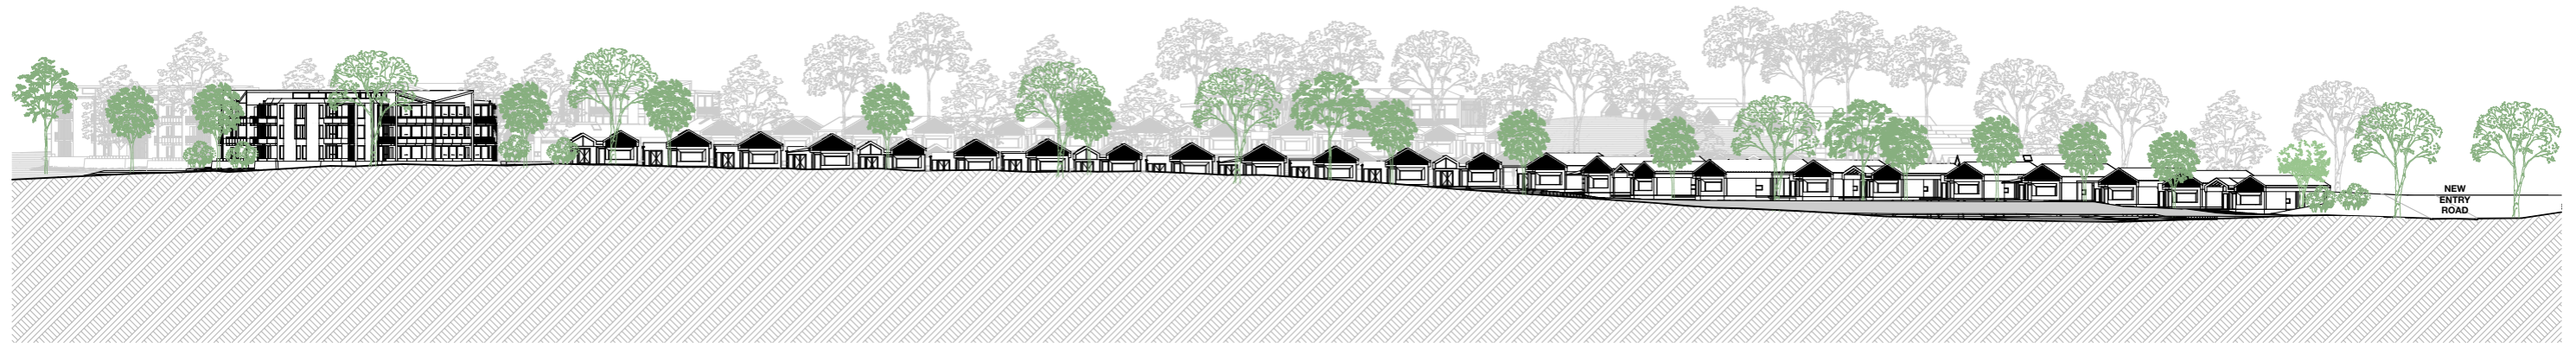

1 VILLAGE WEST ELEVATION
1:1000



2 VILLAGE EAST ELEVATION
1:1000

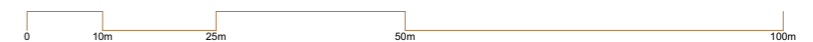


Setback Condition


Landscape Is Reflective Of Existing Retained Vegetation Only. Proposed Landscape Additions Illustrated In Landscape Plans Not Shown





1 EAST SETBACK APARTMENTS
1:1000

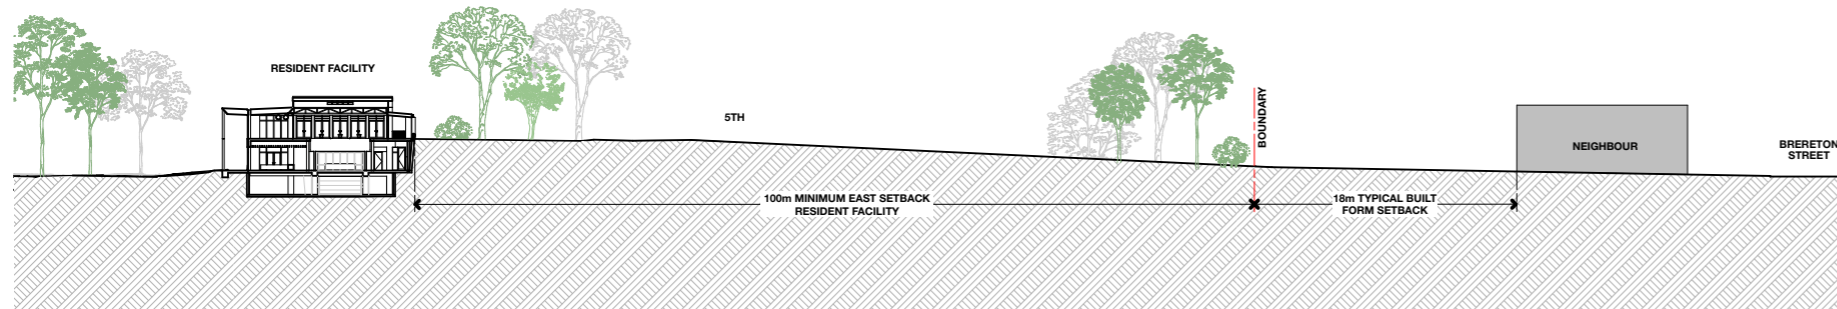

2 EAST SETBACK RESIDENT FACILITY
1:1000

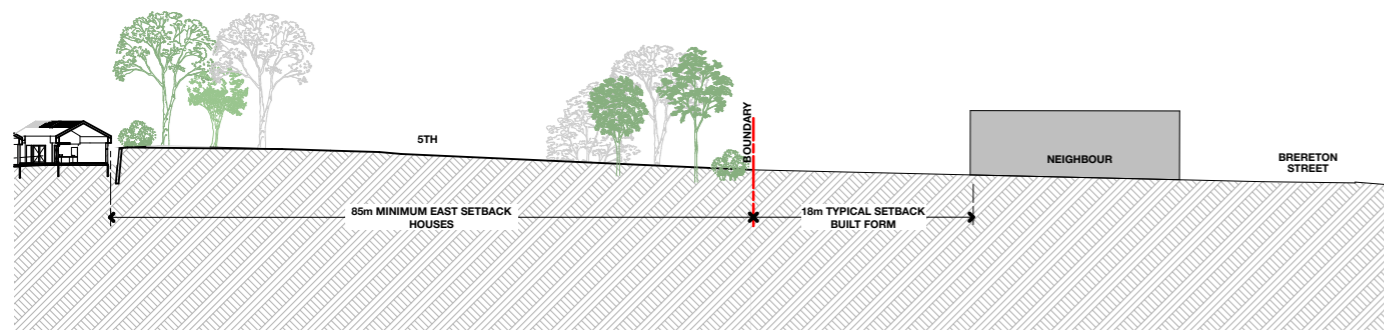


3 EAST SETBACK HOUSE
1:1000

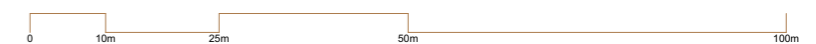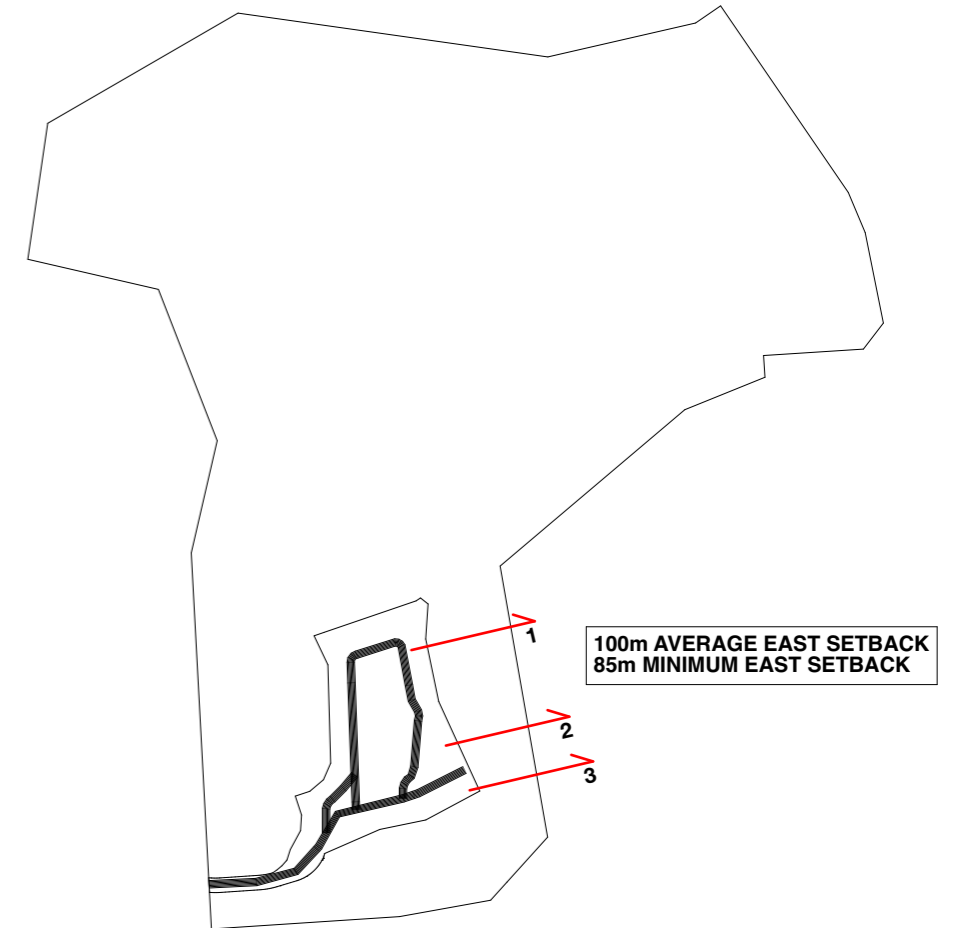



Setback Condition

South & West


Landscape Is Reflective Of Existing Retained Vegetation Only. Proposed Landscape Additions Illustrated In Landscape Plans Not Shown

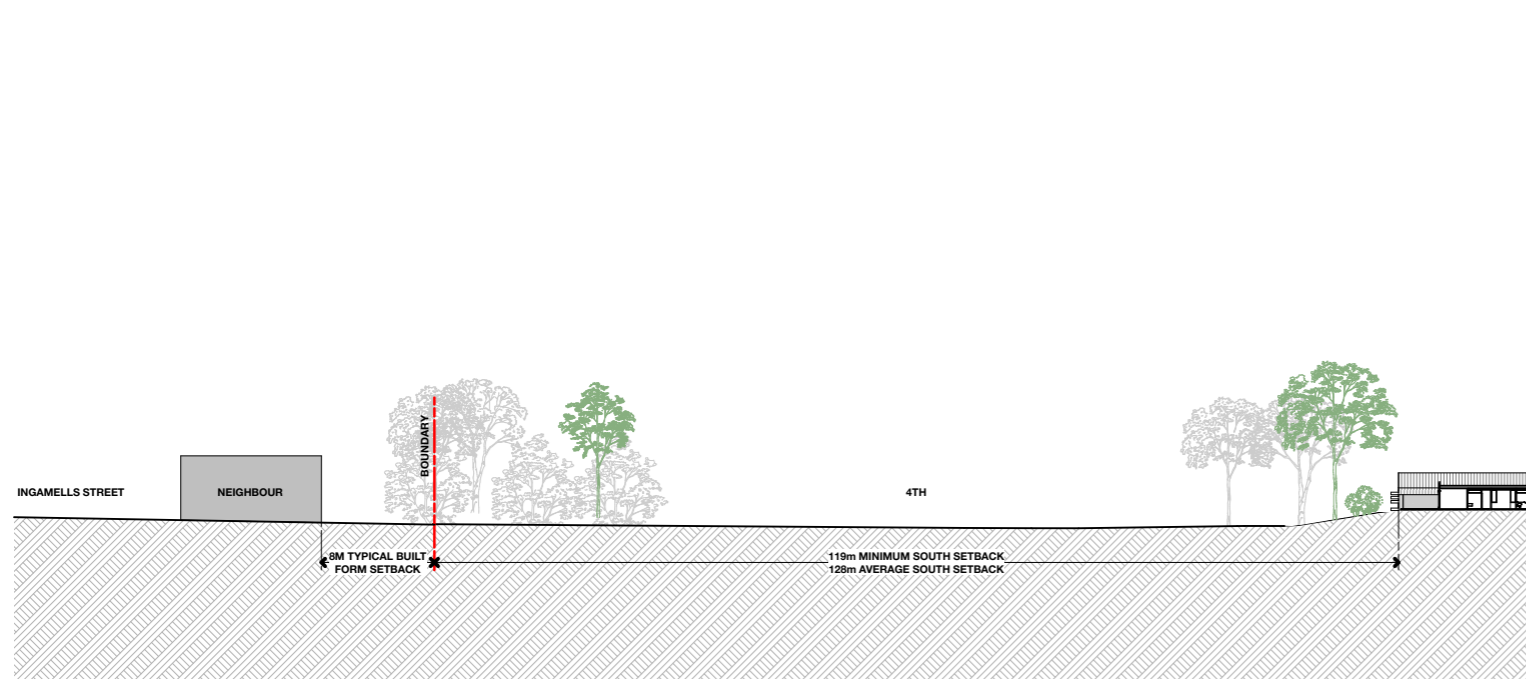

1 SOUTH SETBACK HOUSES
1:1000

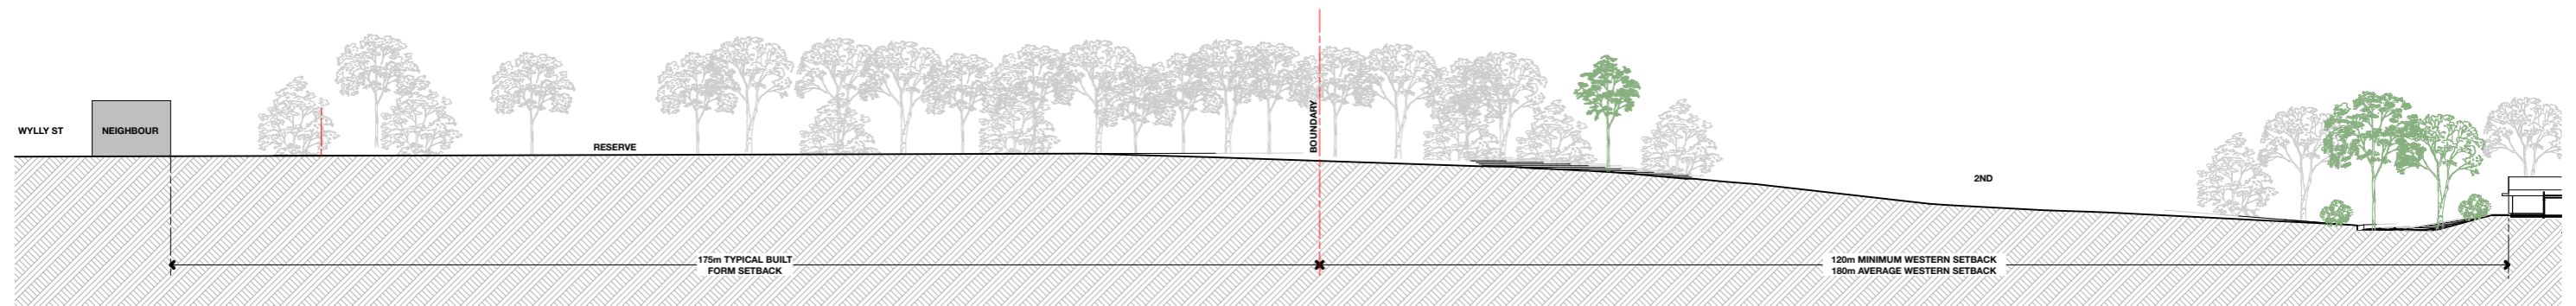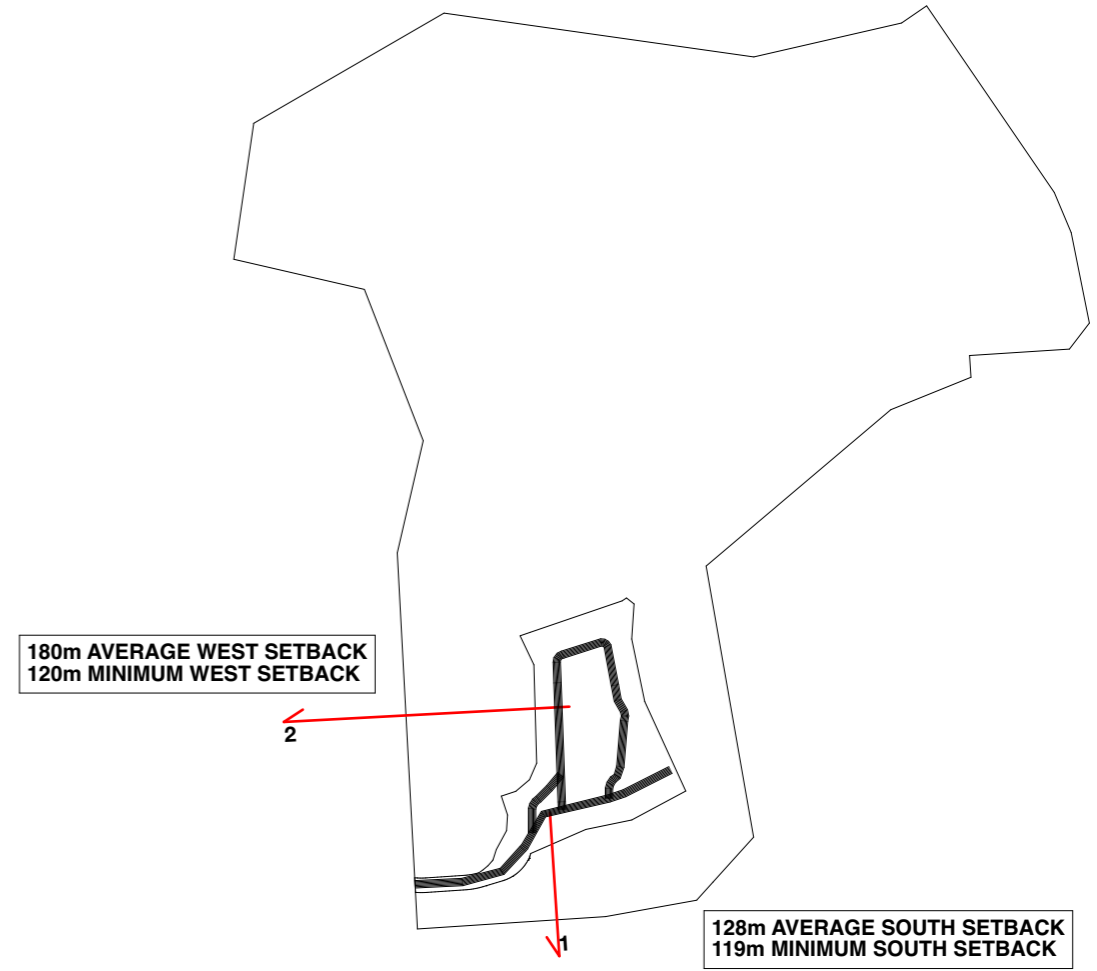


2 WEST SETBACK HOUSES
1:1000

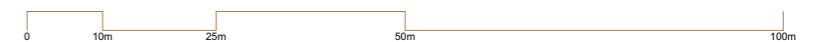


Setback Condition

South & West


Landscape Is Reflective Of Existing Retained Vegetation Only. Proposed Landscape Additions Illustrated In Landscape Plans Not Shown

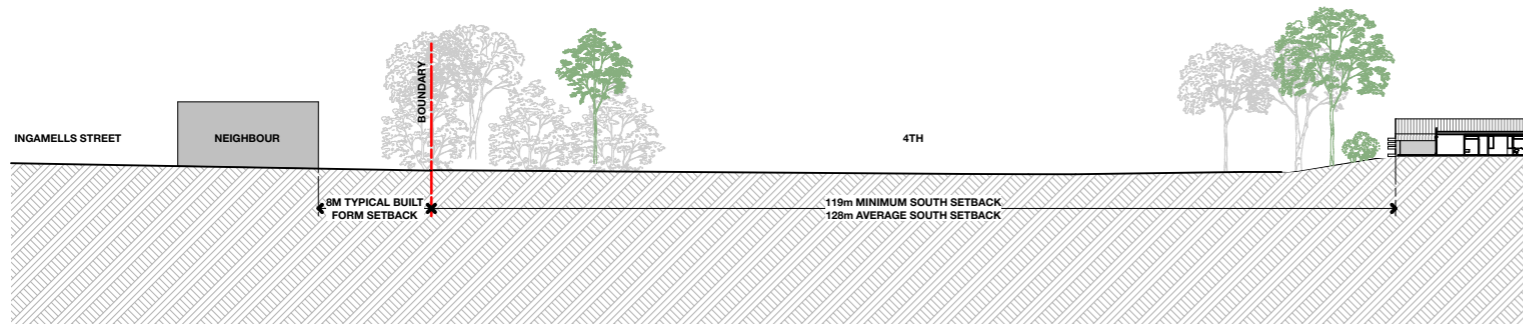

1 SOUTH SETBACK HOUSES
1:1000

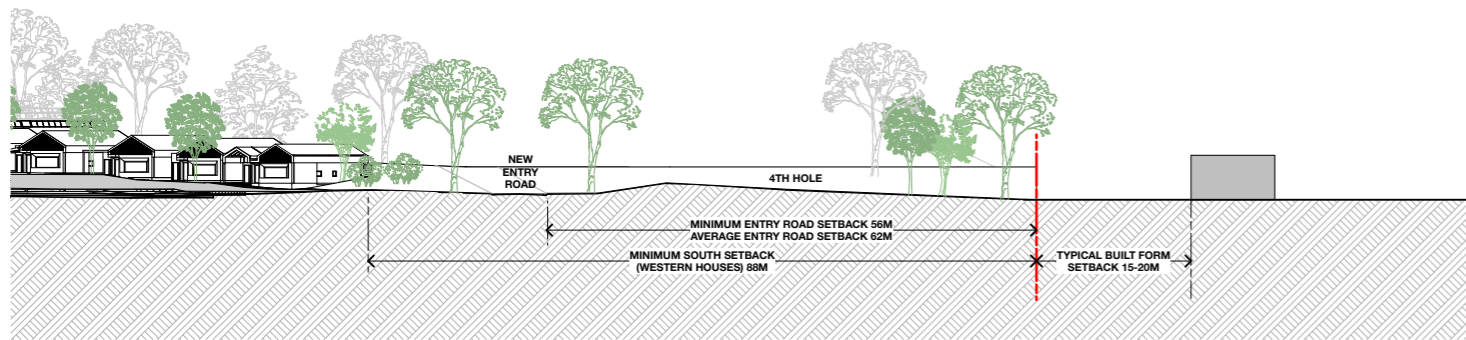

3 COURSE SETBACK SOUTH WEST
1:1000

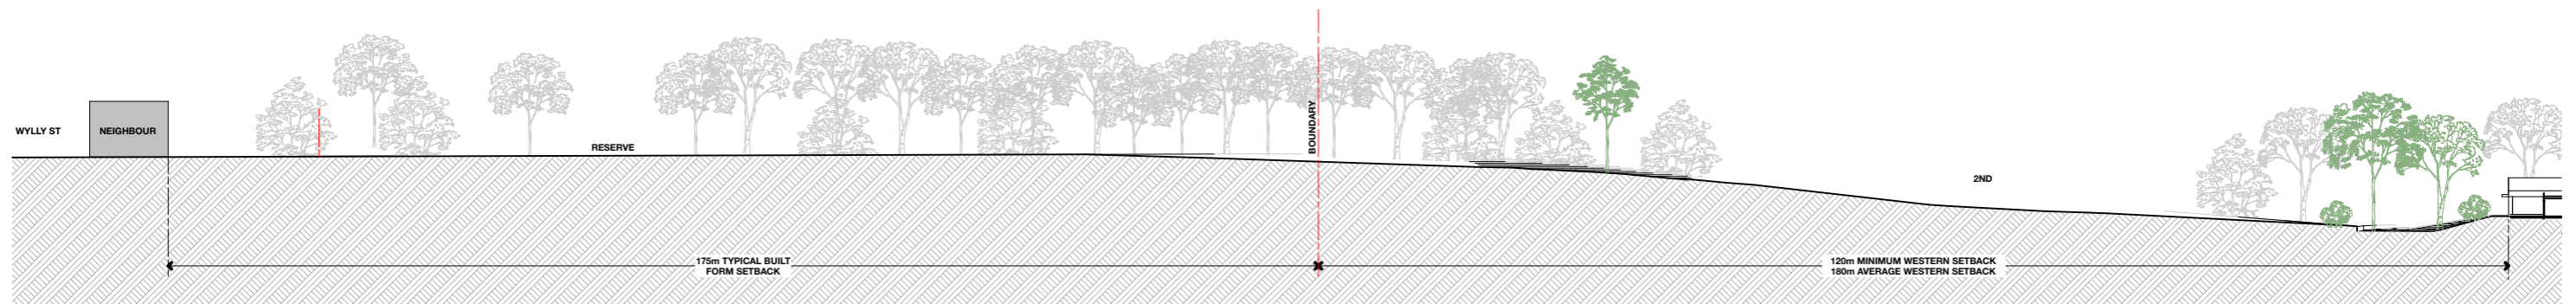

2 WEST SETBACK HOUSES
1:1000

